


- ALL ON LOT 2 (DP1183351)
- ** AREA EXISTING HOUSE INCLUDING COVERED DECKS 270m²
- EXCLUDING COVERED DECKS 167m²
- ** AREA EXISTING SHED 79m²
- * AREA PROPOSED ART STUDIO 12m²

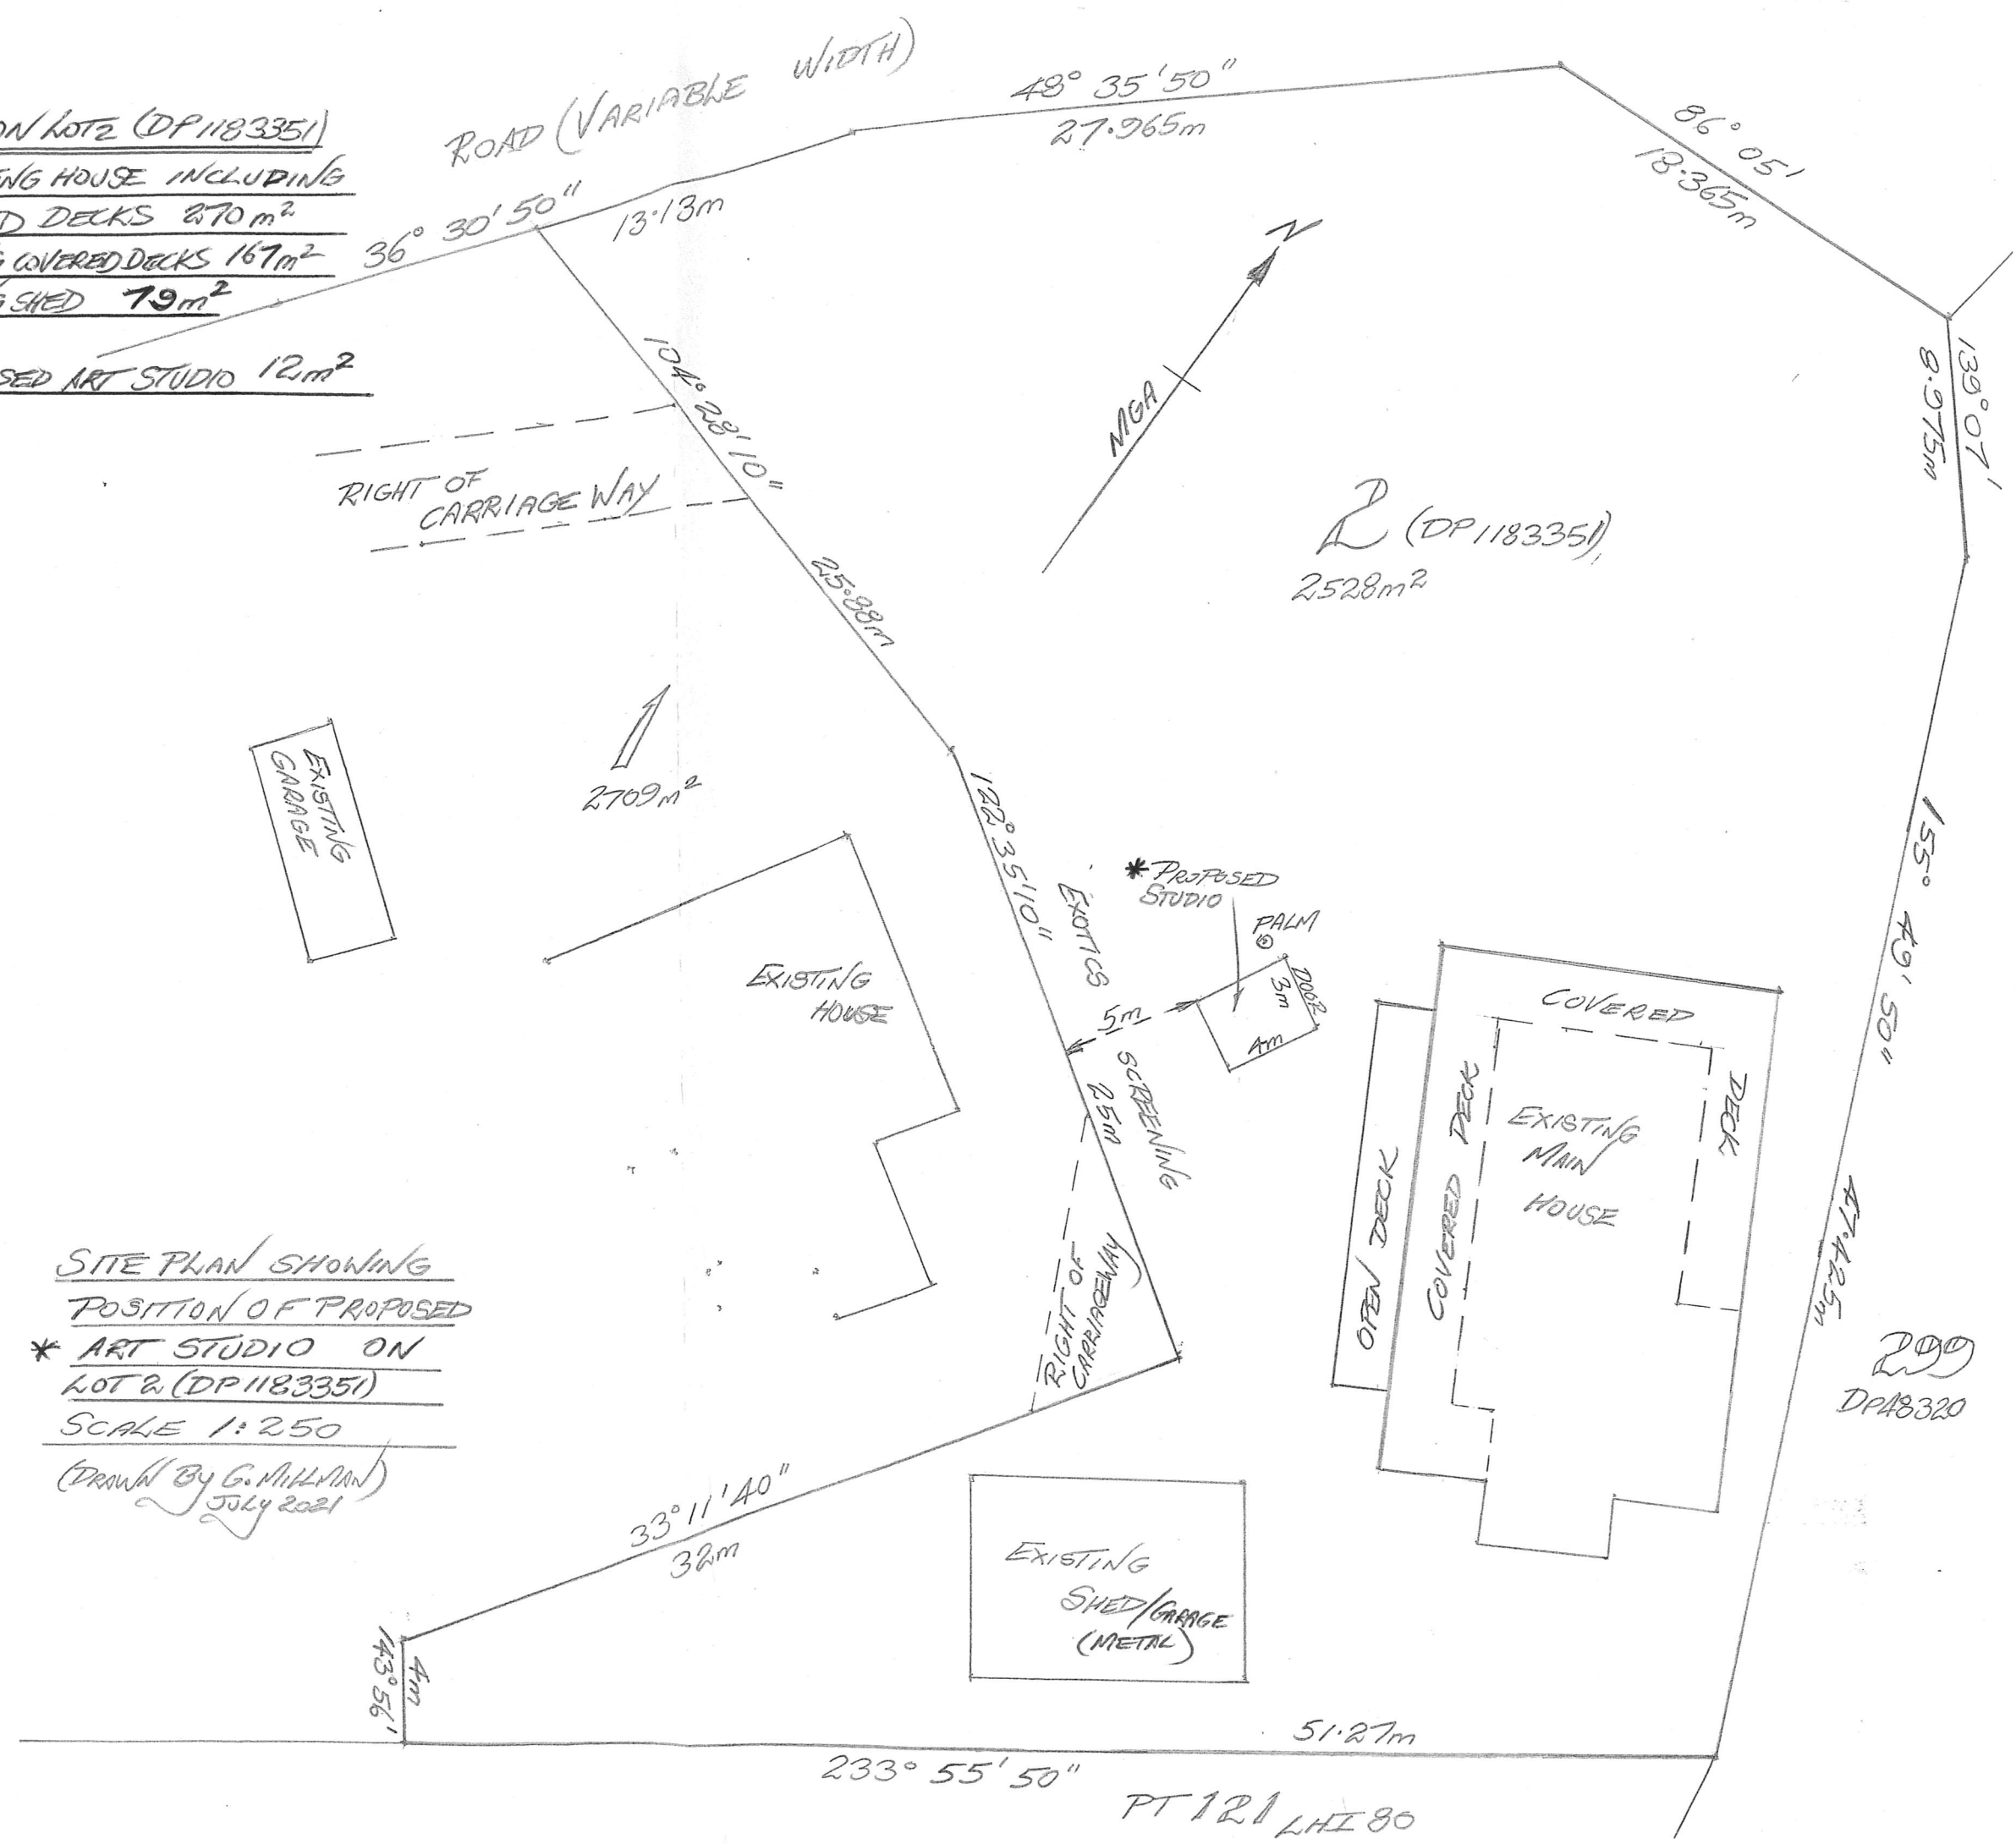

SITE PLAN SHOWING
POSITION OF PROPOSED
* ART STUDIO ON
LOT 2 (DP1183351)
SCALE 1:250
 (DRAWN BY G. MILLMAN)
 JULY 2021